

C-SERIES CONVEYOR


The C-Series conveyor is the answer for moving bulk materials in or out of confined, small areas. The C-series conveyor is a workhorse in removing material from basements. With the 10" wide belt and 2" tall bucket cleats, the C-series can fit through windows while moving material at steeper inclines.

SPECIFICATIONS

- BED:** 10" wide slider bed with 2" high side wall.
- FRAME:** 7/8" or 1-1/4" OD steel tubing material.
- BELT:** 10" wide, 2 ply 150 black rough top x bare.
- MOTOR:** Electric, gas, or hydraulic motor available (see options).
- DRIVE:** V-belt, or gearbox drive.
- CLEATS:** 2" tall rubber bucket cup, bolted on 20" centers.
- BEARINGS:** Sealed, pre-lubricated, self-aligning, ball bearings.
- DRIVE PULLEY:** 7" in diameter. Open wing pulley.
- TAIL PULLEY:** 6" in diameter. Open wing pulley.
- BELT SPEED:** Constant 130 FPM .



REDLINE SYSTEMS, INC C-SERIES

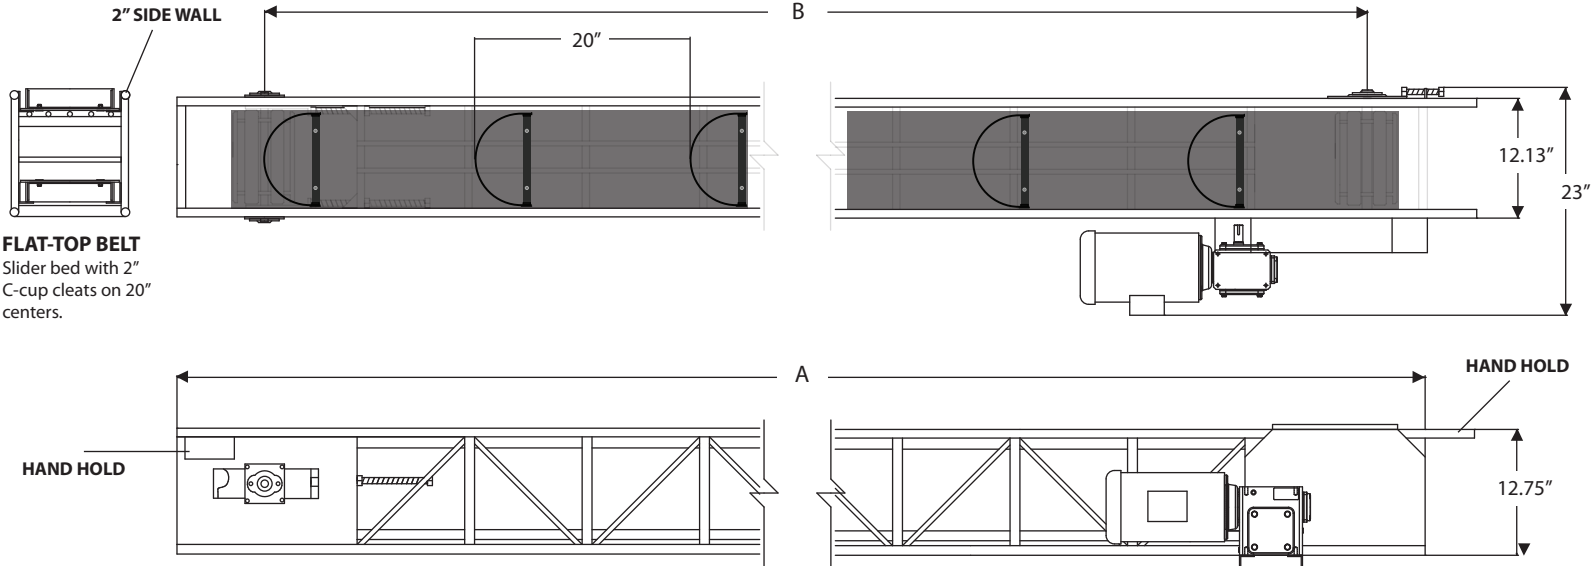

MOTOR MOUNT LOCATION

- TYPE E:** Side mount at discharge end of conveyor.
- TYPE H:** Side mount at infeed end of conveyor.

C-CUP BOLT-ON CLEATS

9" wide - 2" tall rubber cleat bolted on 20" centers . Cleats can be removed accommodate items such as pipes.

HAND HOLDS

hand holds located on each side of conveyor to accommodate easy maneuverability.

| C-SERIES CONVEYOR DIMENSIONS | | | | |
|------------------------------|-----|--------|------------|----------|
| MODEL | A | B | BELT WIDTH | WEIGHT |
| C-3-6 | 6' | 6'-8" | 10" | 125 lbs. |
| C-3-8 | 8' | 7'-8" | 10" | 150 lbs. |
| C-3-10 | 10' | 8'-8" | 10" | 175 lbs. |
| C-3-11 | 11' | 9'-8" | 10" | 200 lbs. |
| C-3-16 | 16' | 14'-8" | 10" | 240 lbs. |
| C-3-21 | 21' | 19'-8" | 10" | 275 lbs. |
| C-2-26 | 26' | 24'-8" | 10" | 345 lbs. |
| C-2-31 | 31' | 29'-8" | 10" | 425 lbs. |
| C-2-42 | 42' | 40'-8" | 10" | 575 lbs. |
| C-2-52 | 52' | 50'-8" | 10" | 700 lbs. |

* Weights to not include motor

OPTIONAL EQUIPMENT

- | | | |
|----------------------------|-------------------|---------------------|
| FLOOR SUPPORTS | LOADING HOPPERS | VARIABLE BELT SPEED |
| PORTABLE UNDERCARRIAGE | BELT COVERS | GAS ENGINE |
| PORTABLE TOW DOLLY & HITCH | ELECTRIC CONTROLS | HYDRAULICS |
| CASTER WHEELS | SKIRTED SIDES | PNEUMATIC MOTOR |

Redline
SYSTEMS INC
560 SOUTH MAIN STREET
CLEARFIELD, UT 84015
PH: 800.453.2447